


CONCRETE STAIN:
LITHOCHROME - CHEMSTAIN CLASSIC - C-24 CHARCOAL@ BANDS

CONCRETE SEALER:
SCOFIELD - SELECT SEAL PLUS WET SLIP RESISTANCE - CLEAR SEMI GLOSS - ACRYLIC WATER BASED SEALER @ ALL PAVING. FOLLOW MFG RECOMMENDATIONS ON SEALING TIMING, PROCEDURES AND PROTECTION. NO TRAFFIC ALLOWED ON PAVING TO BE STAINED OR SEALED.

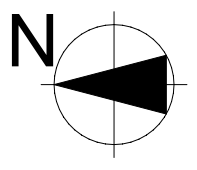


ADDENDUM #1
1-13-2021

* BEGIN LAYOUT HERE-VERIFY ALL DIMENSIONS.

South Riverside Park and Shelter 2020

300 Block - 1st Street SW
Waverly, IA 50677


327 East Fourth Street
Suite 204
Waterloo, Iowa 50703
Ph.: 319-233-1163
www.alignpic.com
© Copyright 2020

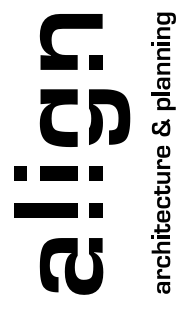


Project No.
2017-0033

A101


DECEMBER 21, 2020

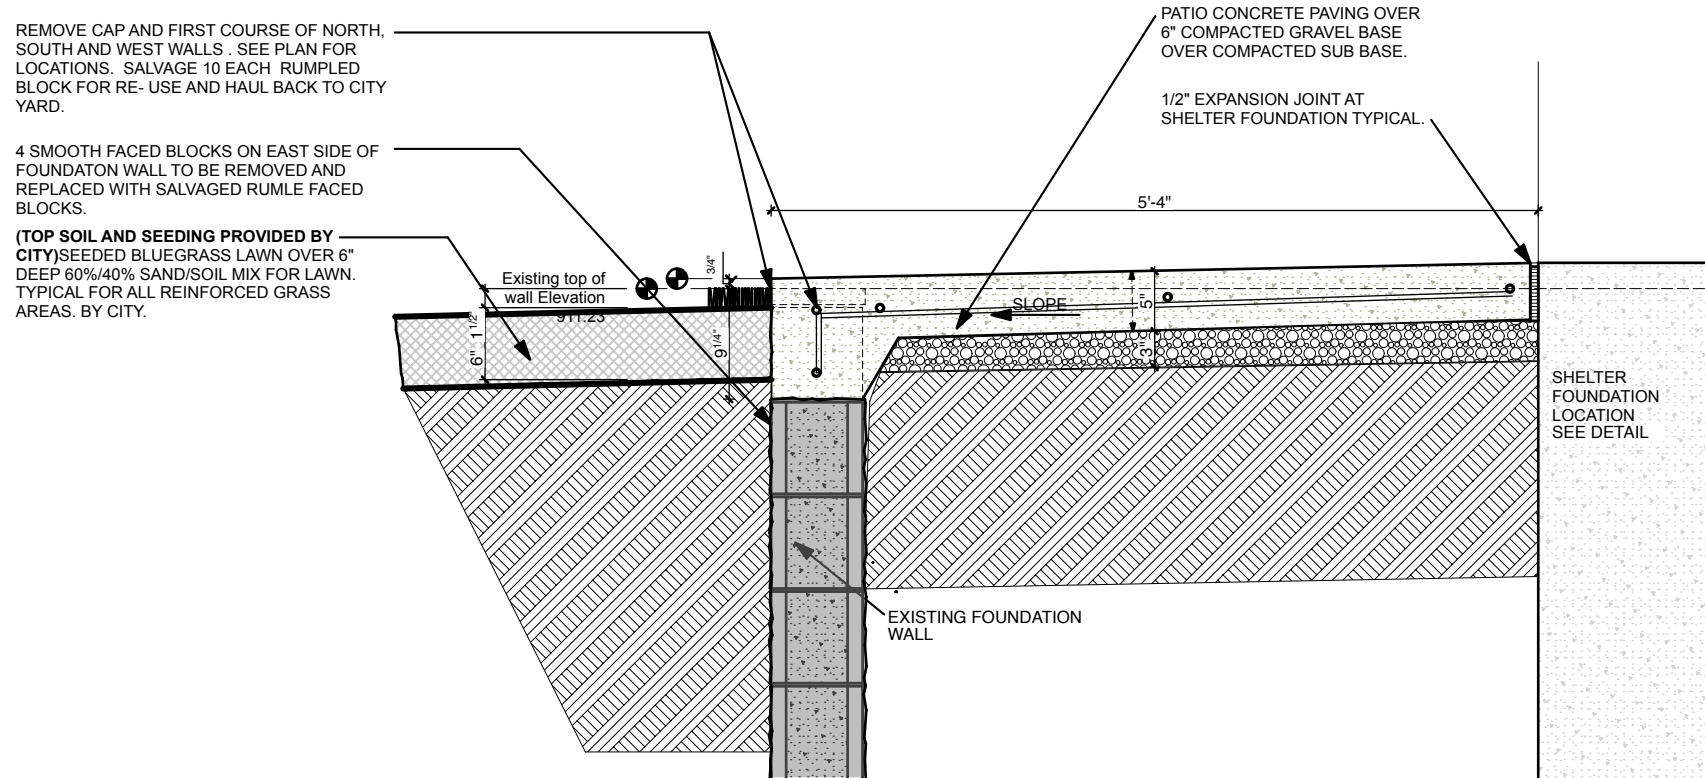

1
A102 **Paving Section @ West Edge**
SCALE: 3/4" = 1'-0"

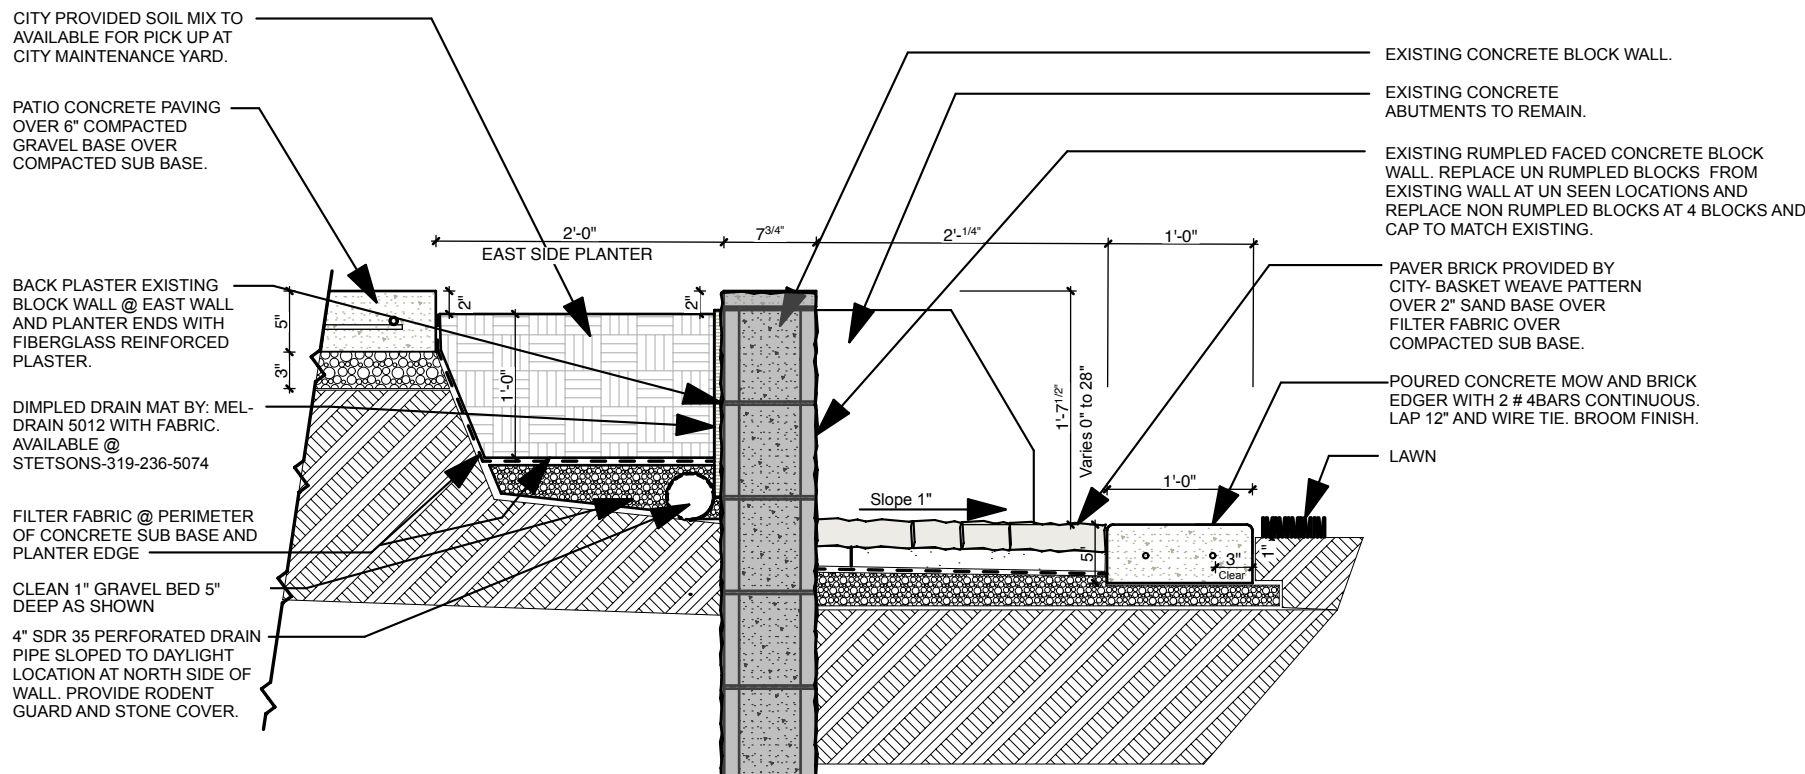

2
A102 **Paving Section @ East Planter Wall**
SCALE: 3/4" = 1'-0"

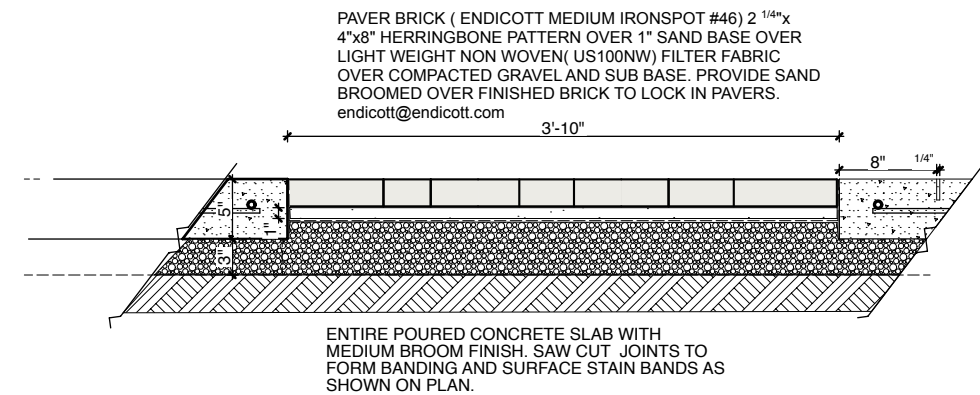

3
A102 **Paving Section @ Brick Inlay**
SCALE: 3/4" = 1'-0"

ADDENDUM #1
1-13-2021